
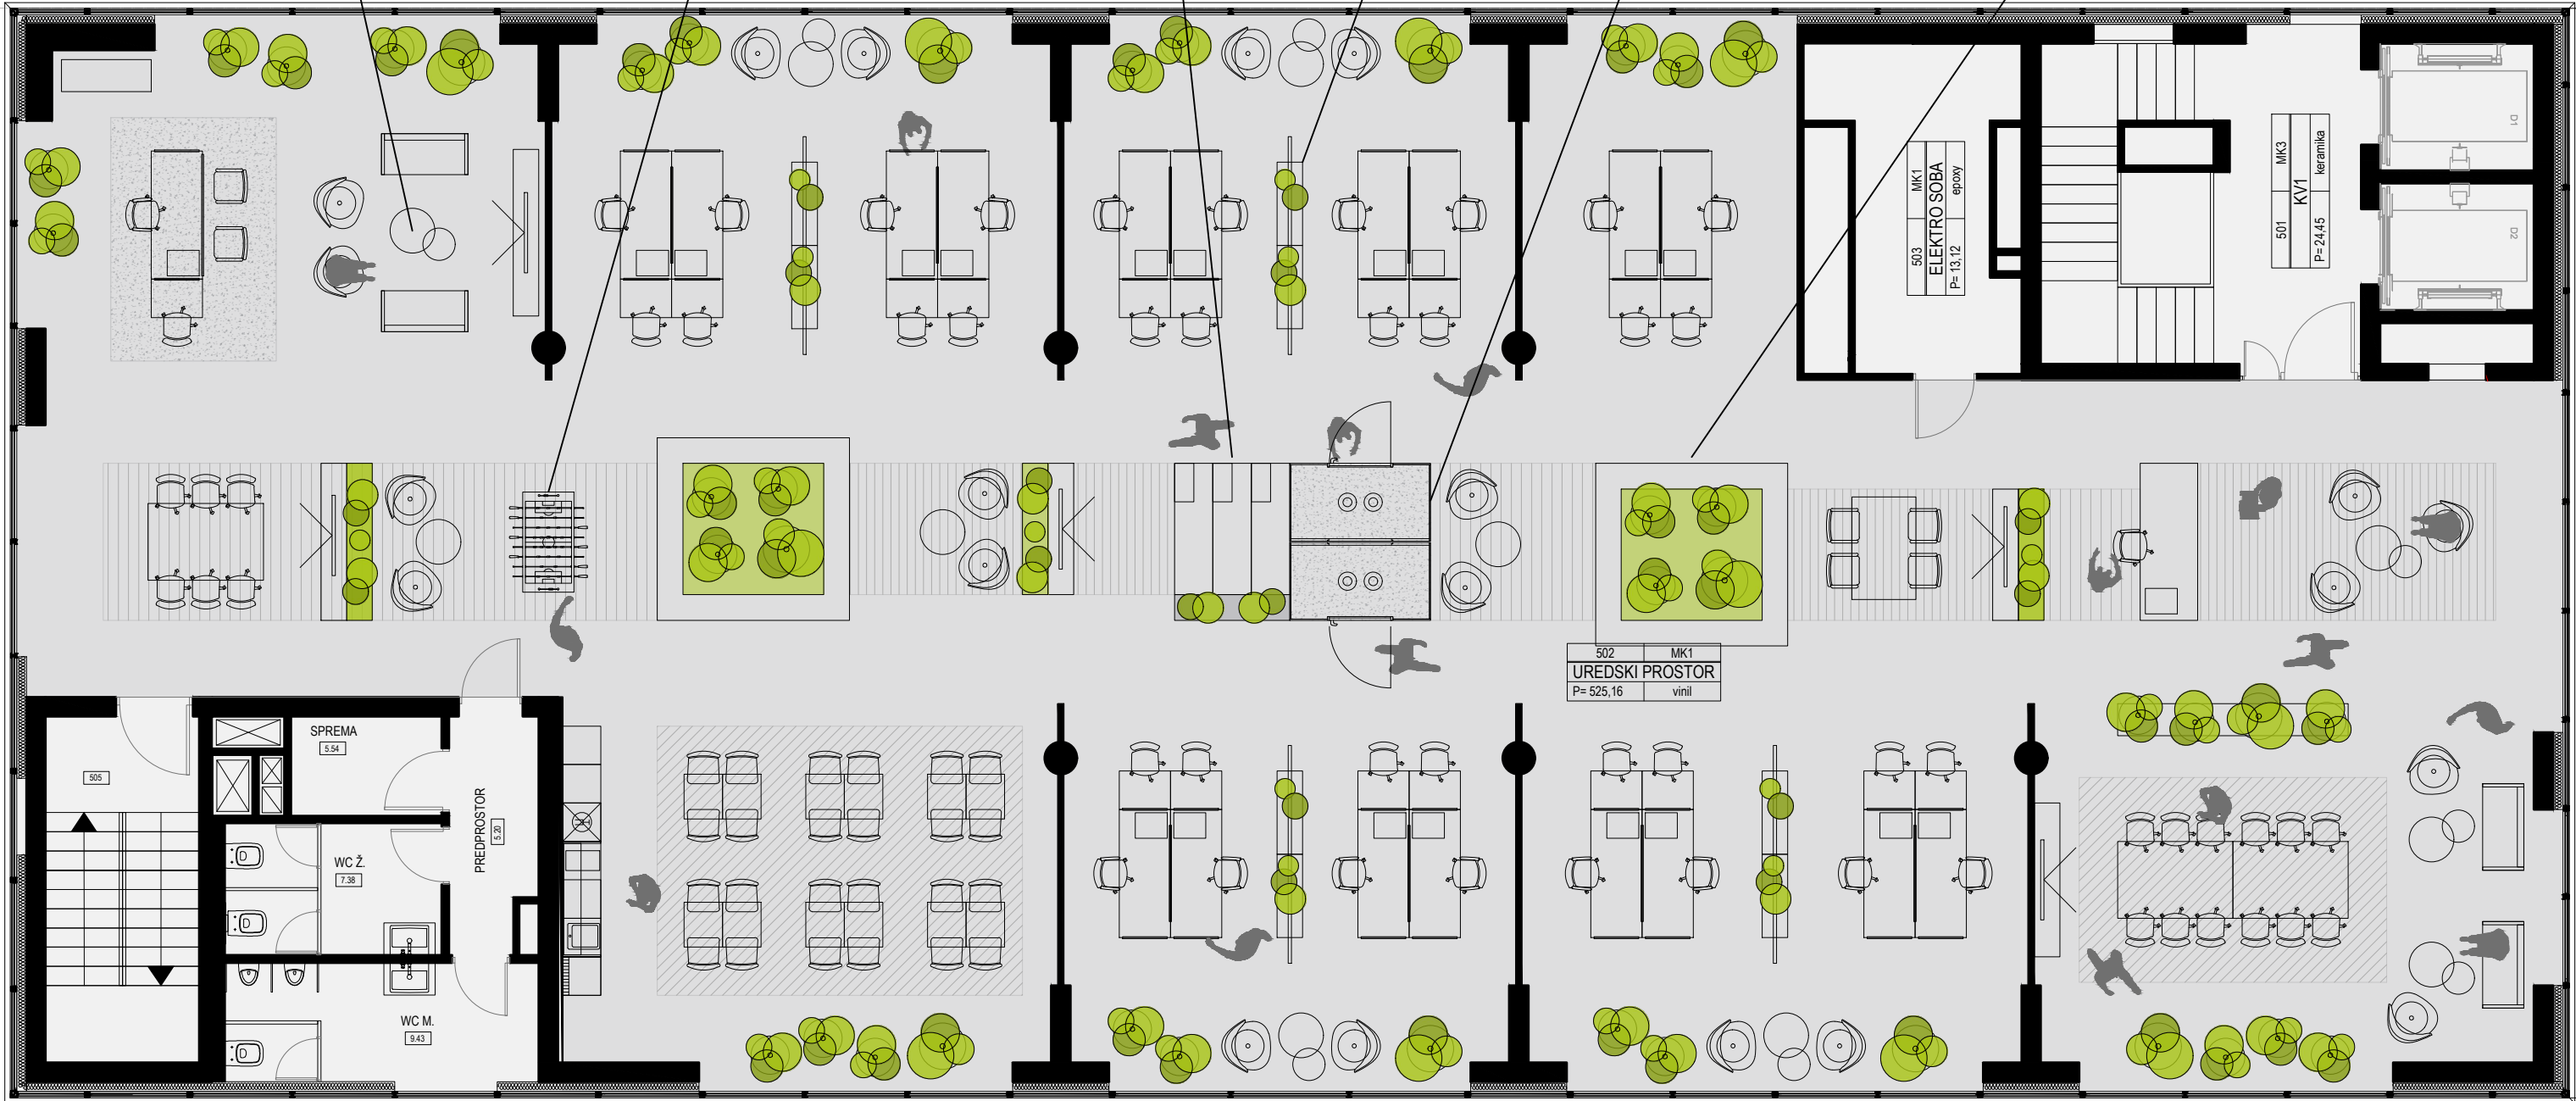


KARAKTERISTIČNI KAT  
DIO 1

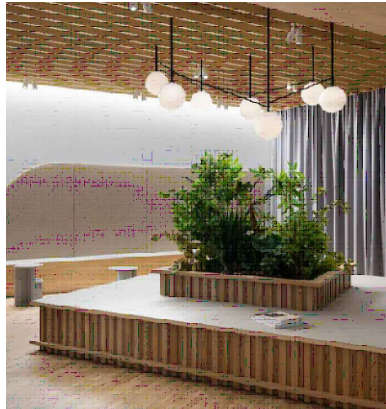

|          |           |
|----------|-----------|
| 505      | MK6       |
| KV4      |           |
| P= 12,96 | pp premaz |

|           |          |
|-----------|----------|
| 504       | MK2      |
| SANITARIJ |          |
| P= 27,21  | keramika |

|                 |       |
|-----------------|-------|
| 502             | MK1   |
| UREDSKI PROSTOR |       |
| P= 525,16       | vinil |

|              |       |
|--------------|-------|
| 503          | MK1   |
| ELEKTRO SOBA |       |
| P= 13,12     | epoxy |

|          |          |
|----------|----------|
| 501      | MK3      |
| KV1      |          |
| P= 24,45 | keramika |

|        |      |
|--------|------|
| SPREMA | 5,54 |
|--------|------|

|       |      |
|-------|------|
| WC Ž. | 7,38 |
|-------|------|

|       |      |
|-------|------|
| WC M. | 9,43 |
|-------|------|

PREDPROSTOR  
5,20