


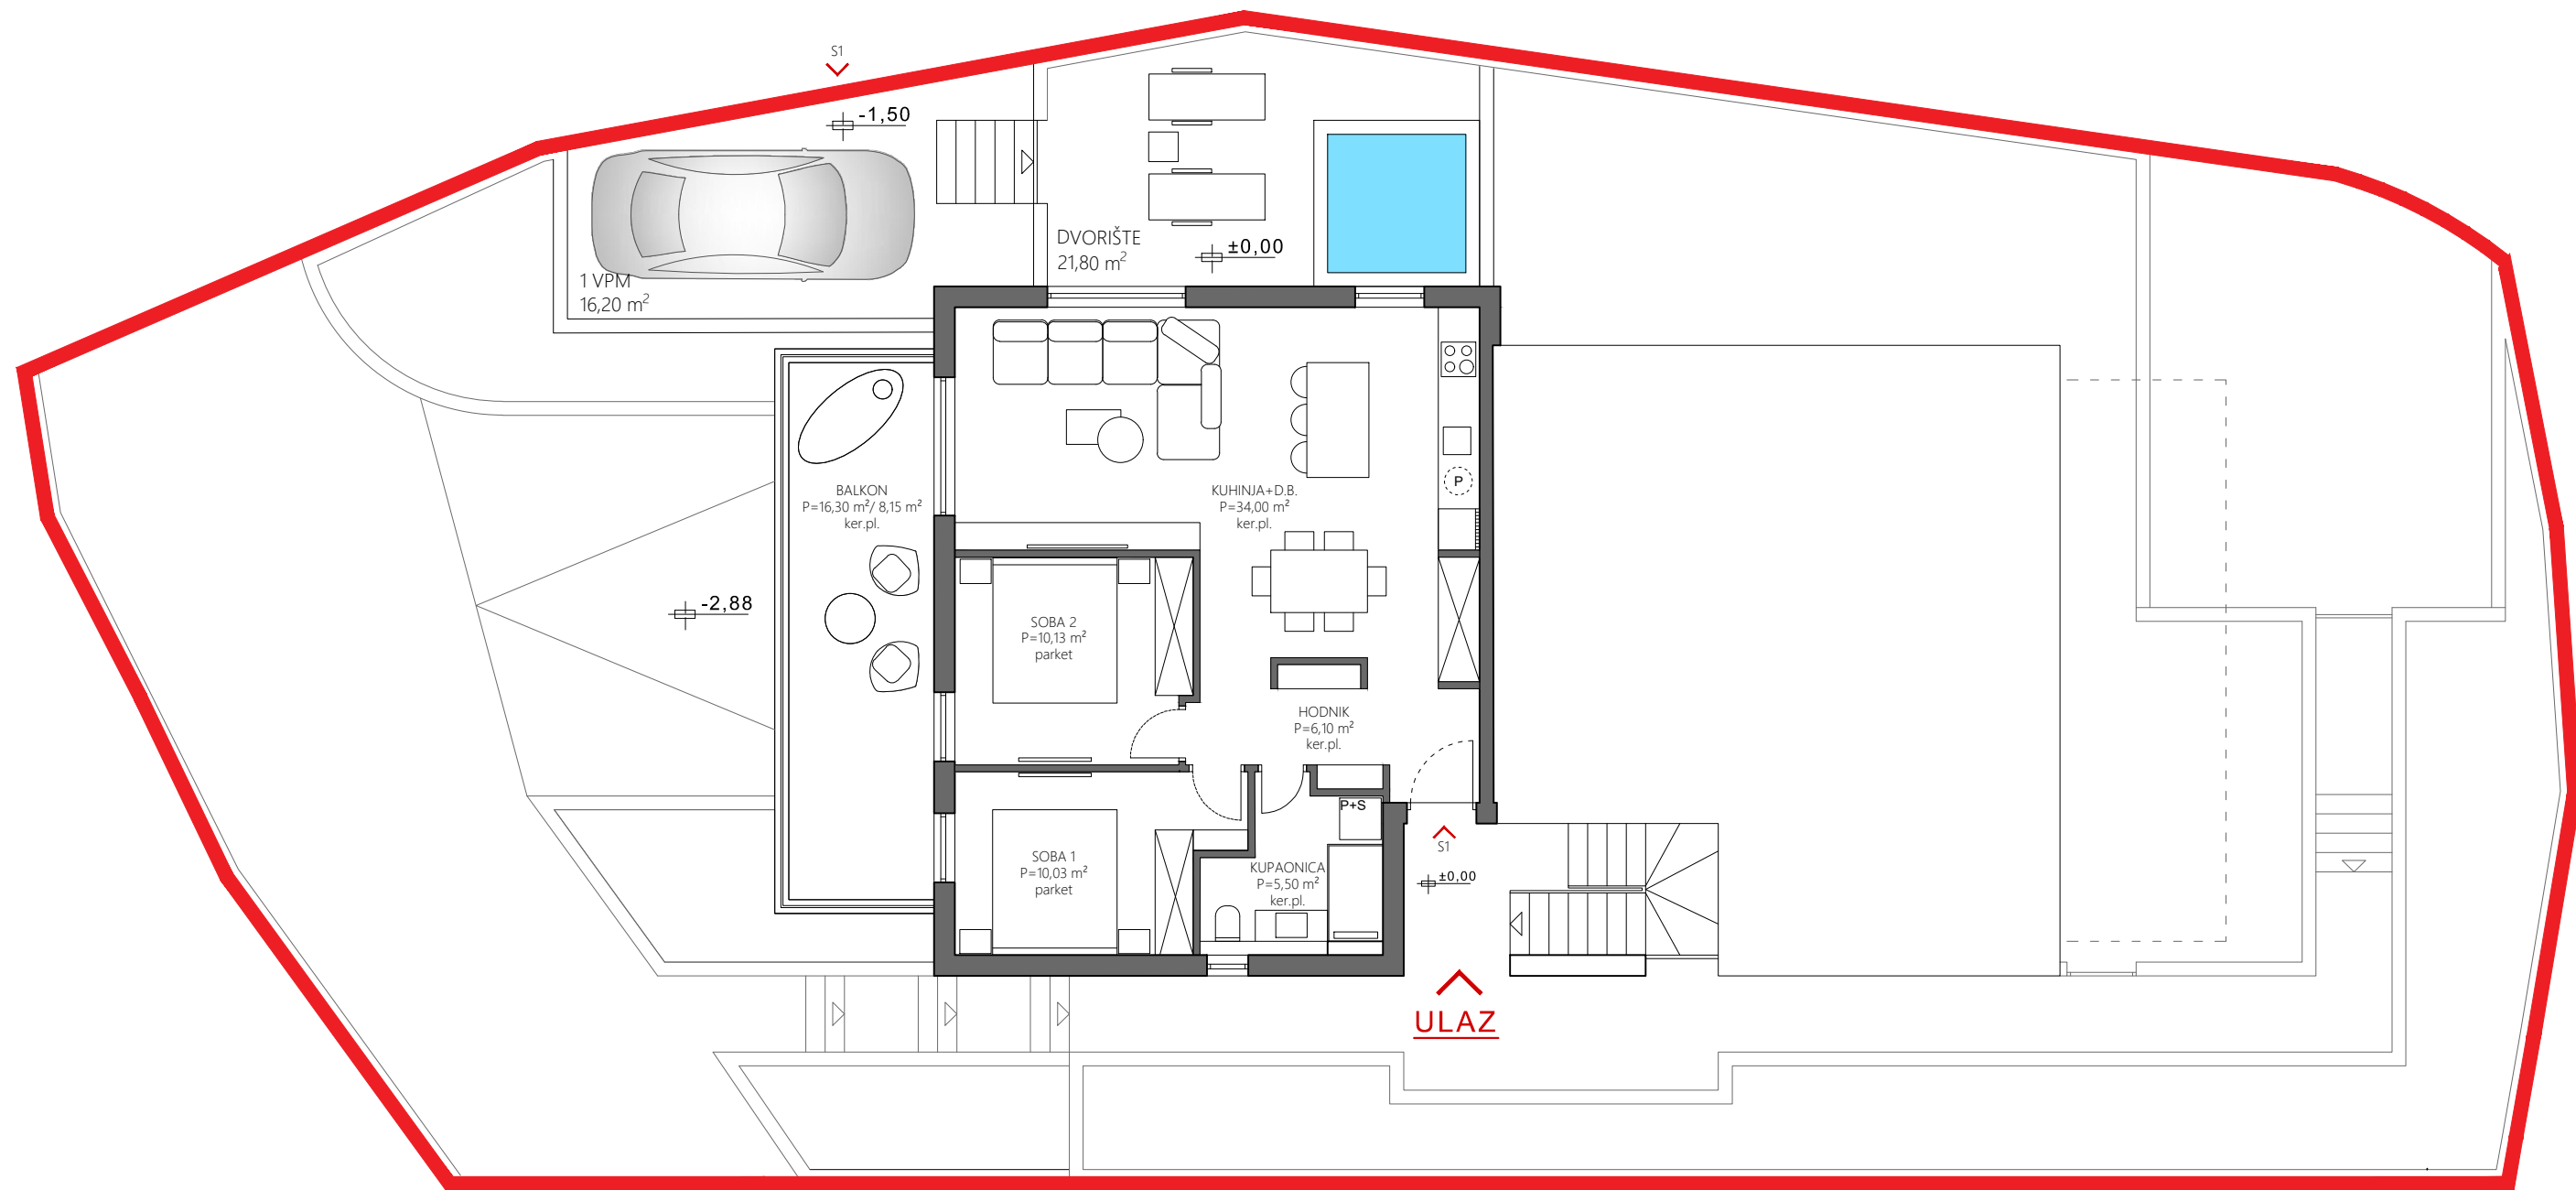

±0,00 = A.K. ~ +36,00 - kota prizemlja

LIVE ARCHITECTURE d.o.o. B.Papandopula 28, Split M: +385 98 174 64 50 E: majagudic@gmail.com		IDEJNI ARHITEKTONSKI PROJEKT STAMBENE GRAĐEVINE				
		GLAVNI PROJEKTANT	MAJA GUDIĆ JURAČ mag.ing.arch.	SADRŽAJ		TLOCRT S1_ PRIZEMLJE
INVESTITOR	/	PROJEKTANT SURADNIK	KARMEN BLAŽEVIĆ mag.ing.arch. et urb.			
GRAĐEVINA	STAMBENA GRAĐEVINA	FAZA	IDEJNI PROJEKT	T.D.	18/2024	M 1:100
LOKACIJA	dio kat.čest.zem. 2972/2, k.o. Marina	DATUM	Split, svibanj 2024.			LIST BR. 4