


Tlocrt krova
M 1:50

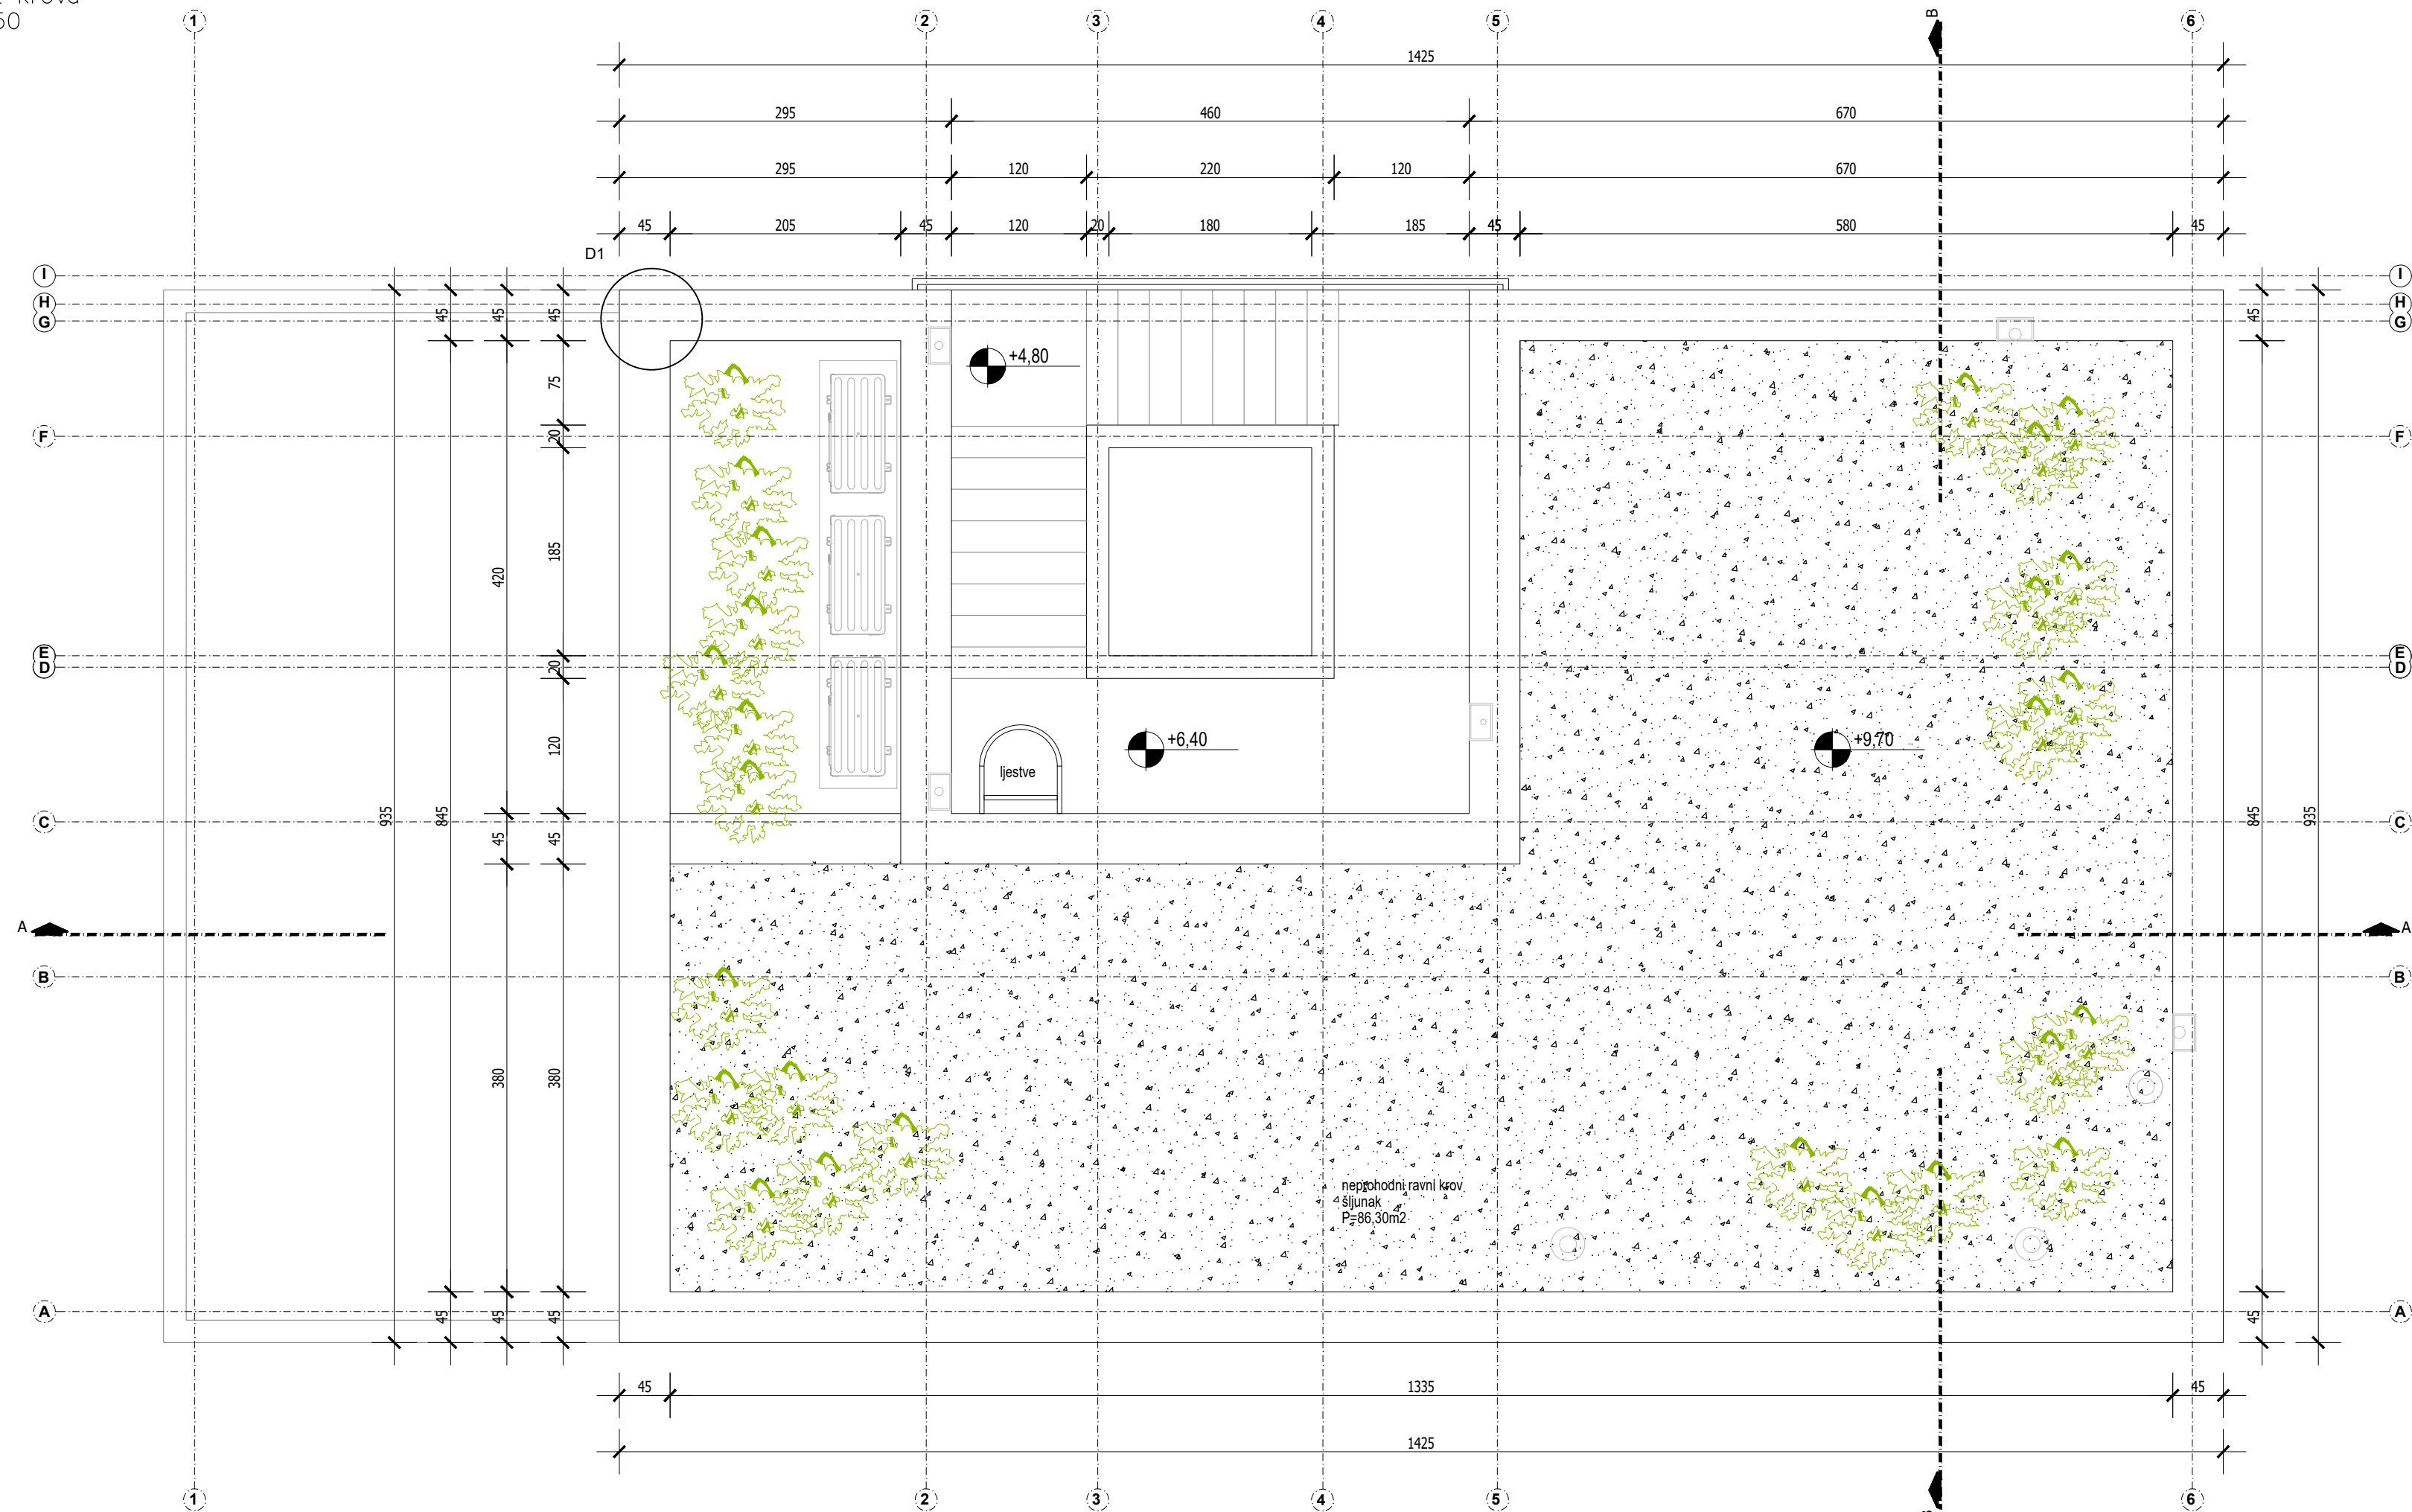

Z1 – Vanjski zid od armiranog betona s ETICS fasadom

- | | |
|--|----------|
| – cementna glet masa/produžna žbuka | 0,3–2 cm |
| –armirani beton u glatkoj oplati | 20 cm |
| –klasificirani ETICS sustav sa toplinskom izolacijom od MW | 15 cm |
| Z2 – Vanjski armiranobetonski zida okna dizala | |
| –armirani beton u glatkoj oplati | 20 cm |
| – cementna glet masa/produžna žbuka | 0,5–2 cm |
| –polimercementno ljepilo armirano alkalnootpornom staklenom mrežicom | 0,5 cm |

Arhitekt biro Blaha d.o.o. projektiranje, građenje, nadzor ured: Ulica Andrije Hebranga 36, Zagreb OIB: 32121628865 	Investitor: Properties Invenive design d.o.o. Jurišićeva 2a, Zagreb OIB 14937489898		Glavni projektant: IGOR BLAHA, dipl.ing.arh.	
	Građevina: Stambena zgrada, Podgađ 49 k.o. Sestine, k.č. 4023/10 Vrsta projekta: Izvedbeni projekt		Projektant: Suradnik:	
	Sadržaj:		Suradnik:	
	Datum: 01.06.2024. Mjerilo: 1:50		Broj projekta: TD14/PIDGL-21 Zajed. oznaka: ZOP15/PIDGL-21	
				List br. 46